


FLOOR PLAN
UNIT "A" (776 S.F.) BASEMENT
 SCALE: 3/32"=1'-0"

Project:

Residential Renovations
 801-809 Dobson St. & 130-136 Elmwood Ave.
 Evanston, Illinois 60202

Drawing Number:

ASK-17

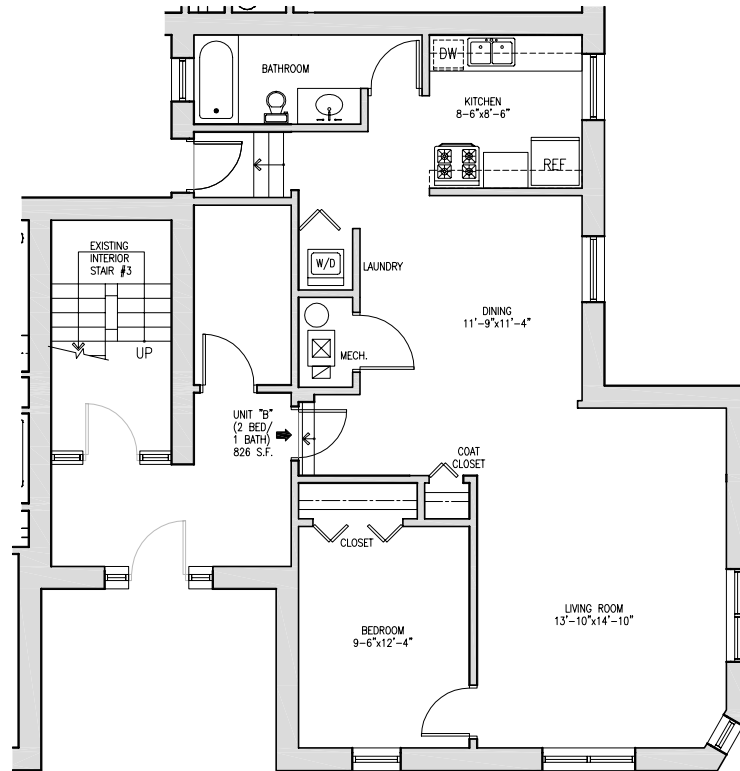

FLOOR PLAN
UNIT "B" (826 S.F.) BASEMENT


SCALE: 3/32"=1'-0"

Project:

Residential Renovations
801-809 Dobson St. & 130-136 Elmwood Ave.
Evanston, Illinois 60202

Drawing Number:

ASK-18

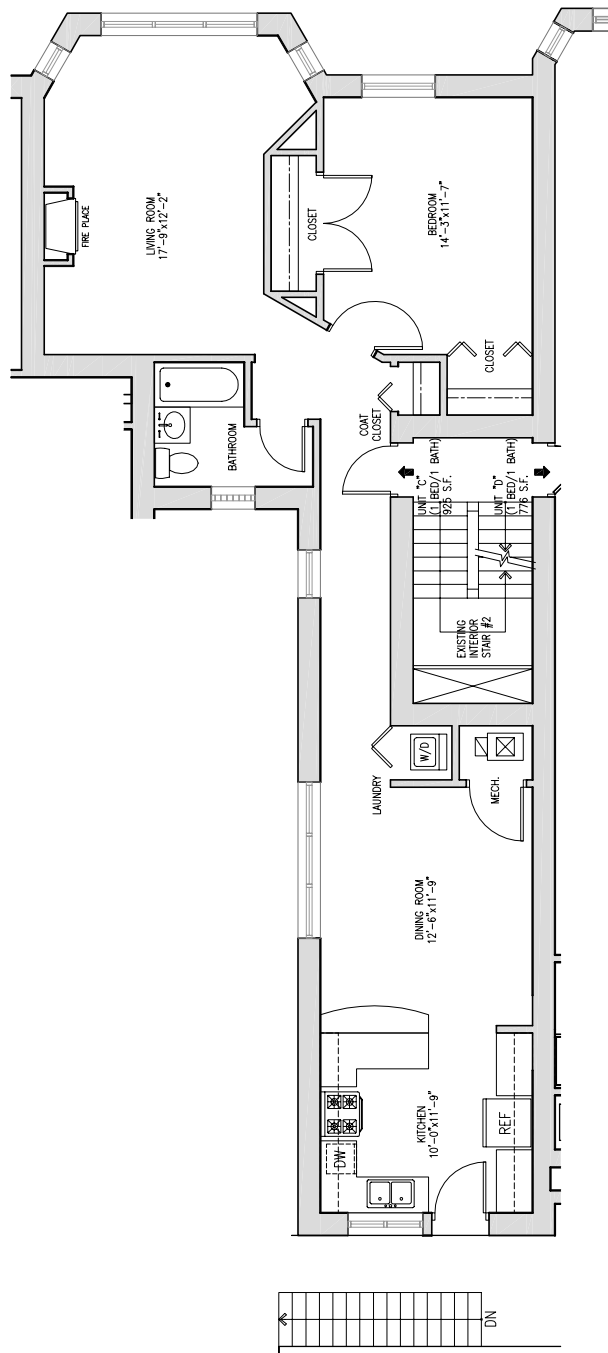

FLOOR PLAN
UNIT "C" (925 S.F.) LEVELS 2-3


SCALE: 3/32"=1'-0"

Project:

Residential Renovations
801-809 Dobson St. & 130-136 Elmwood Ave.
Evanston, Illinois 60202

Drawing Number:

ASK-03

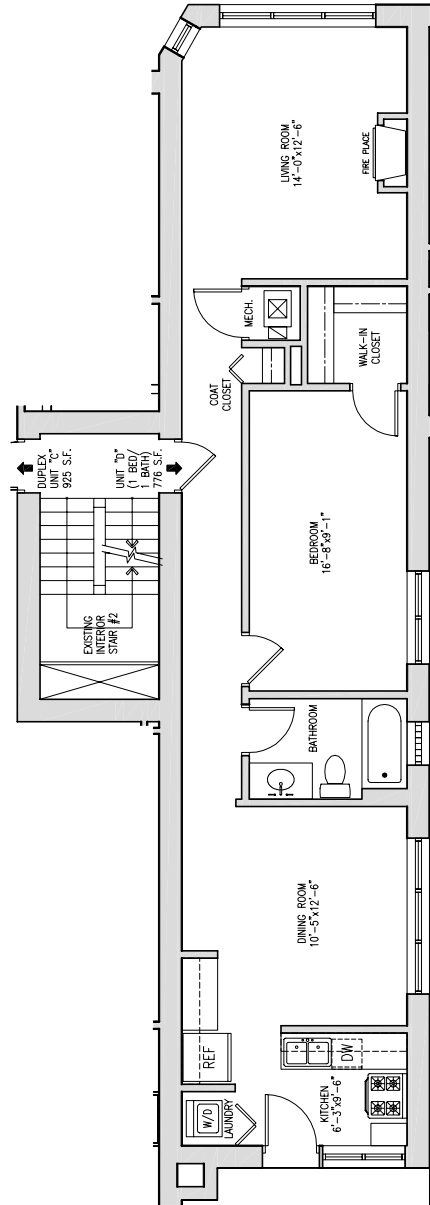

**FLOOR PLAN
UNIT "D" (776 S.F.) LEVEL 1**


SCALE: 3/32"=1'-0"

Project:

Residential Renovations
801-809 Dobson St. & 130-136 Elmwood Ave.
Evanston, Illinois 60202

Drawing Number:

ASK-12

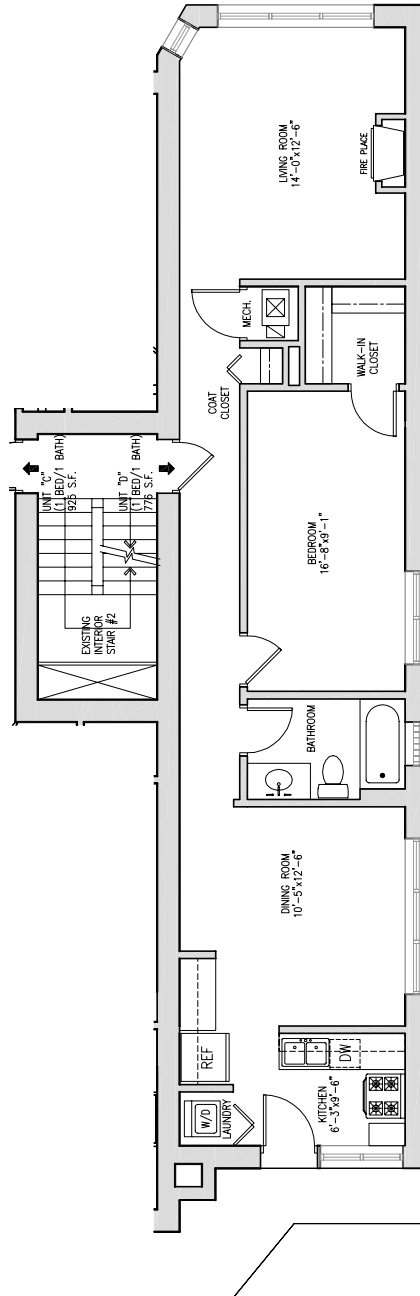

FLOOR PLAN
UNIT "D" (776 S.F.) LEVELS 2-3


SCALE: 3/32"=1'-0"

Project:

Residential Renovations
801-809 Dobson St. & 130-136 Elmwood Ave.
Evanston, Illinois 60202

Drawing Number:

ASK-04

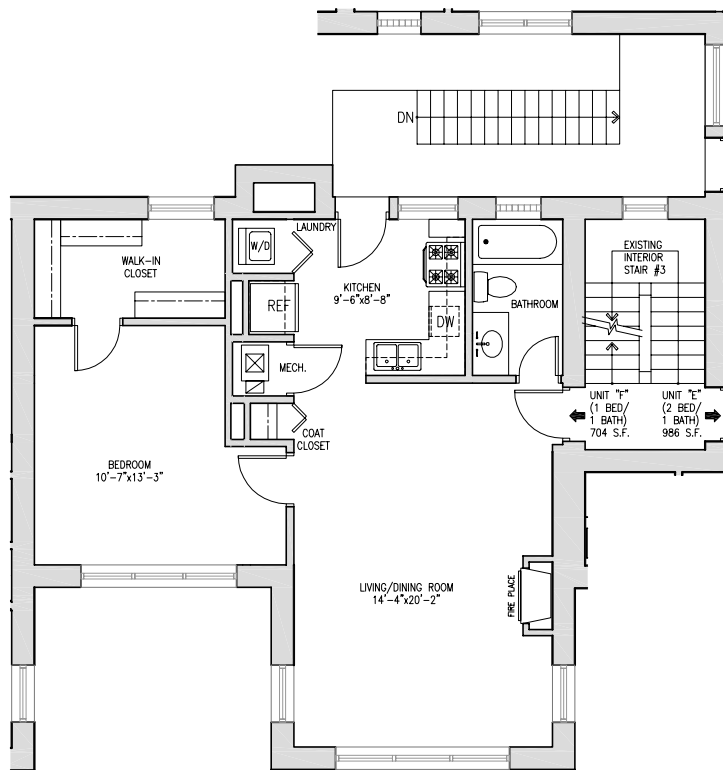

FLOOR PLAN
UNIT "F" (704 S.F.) LEVELS 2-3
SCALE: 3/32"=1'-0"

Project:

Residential Renovations
801-809 Dobson St. & 130-136 Elmwood Ave.
Evanston, Illinois 60202

Drawing Number:

ASK-06