


LEVEL 1

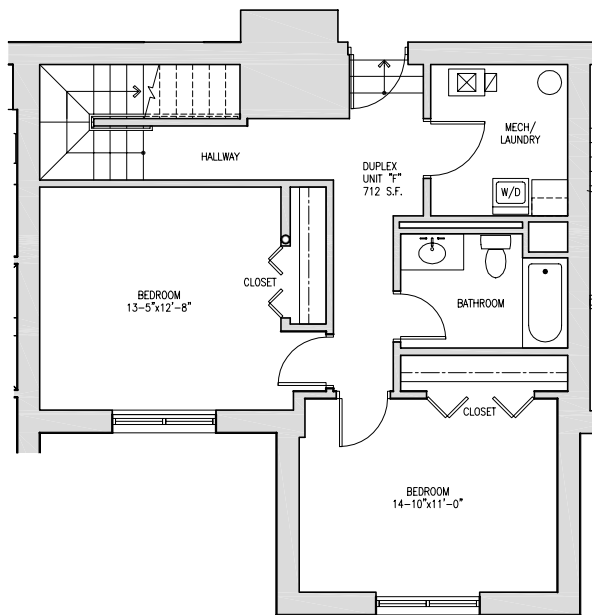

GROUND LEVEL

**FLOOR PLANS
 DUPLEX UNIT "F" (1,416 S.F.)**


SCALE: 3/32"=1'-0"

Project:


Residential Renovations
 801-809 Dobson St. & 130-136 Elmwood Ave.
 Evanston, Illinois 60202

Drawing Number:

ASK-14

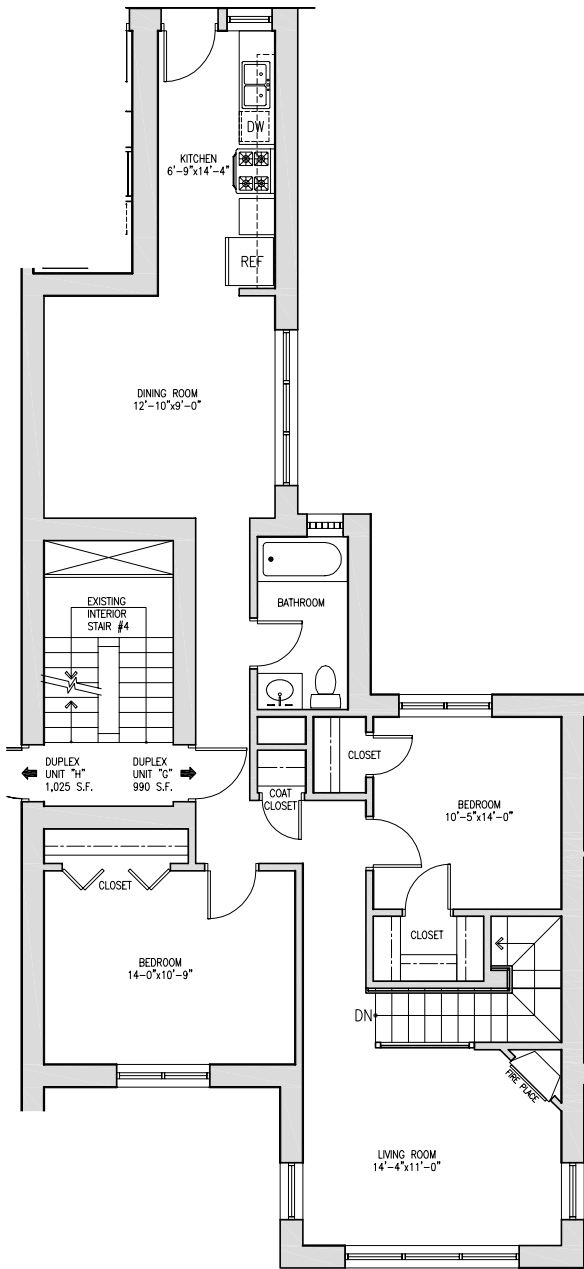

LEVEL 1

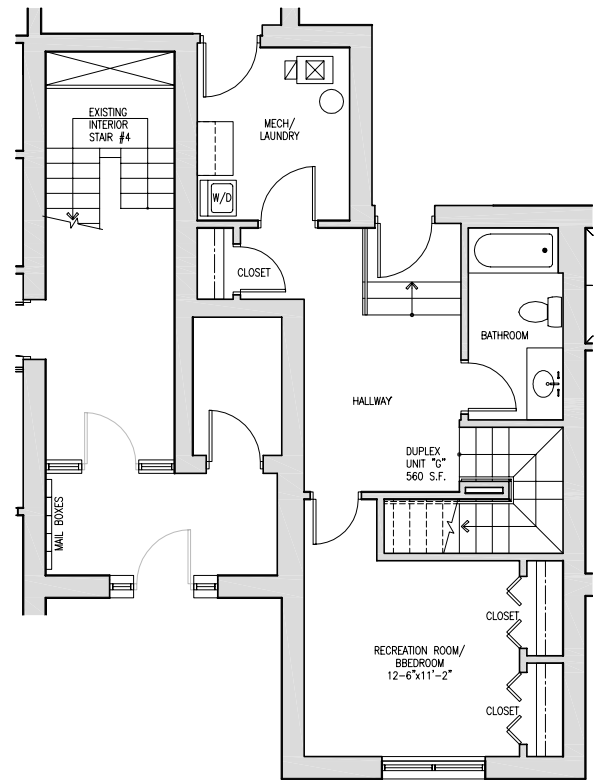

GROUND LEVEL

**FLOOR PLANS
 DUPLEX UNIT "G" (1,550 S.F.)**


SCALE: 3/32"=1'-0"

Project:


Residential Renovations
 801-809 Dobson St. & 130-136 Elmwood Ave.
 Evanston, Illinois 60202

Drawing Number:

ASK-15

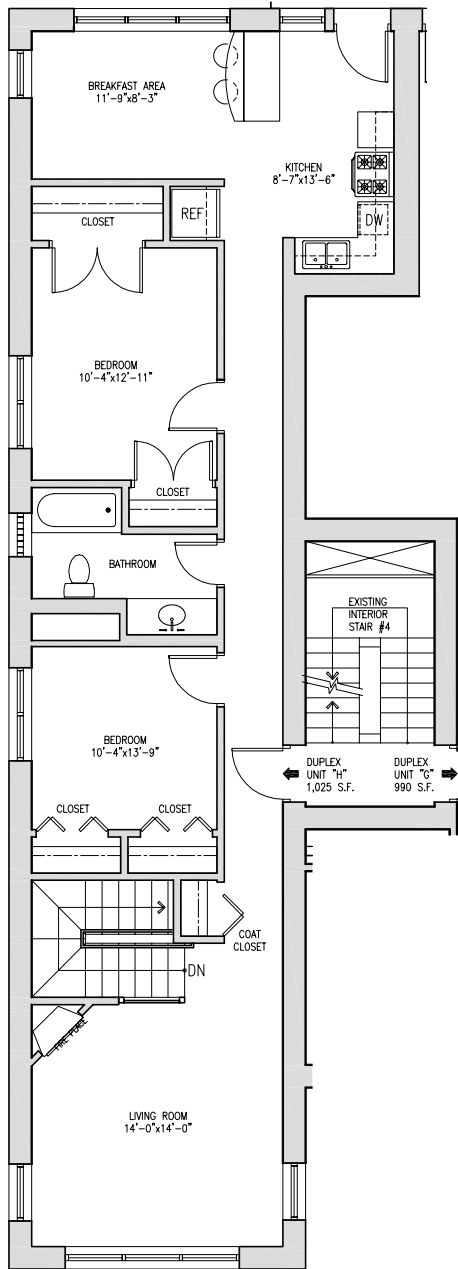

LEVEL 1

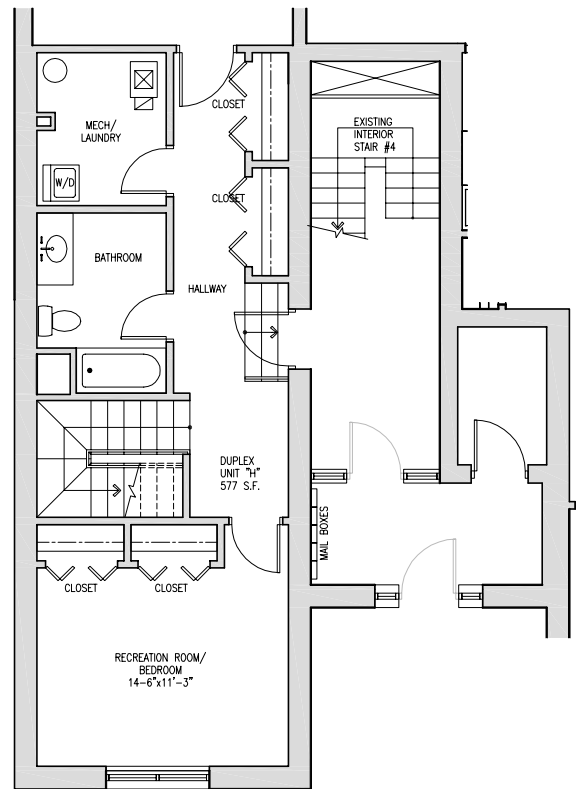

GROUND LEVEL

**FLOOR PLANS
 DUPLEX UNIT "H" (1,602 S.F.)**

SCALE: 3/32"=1'-0"

Project:

Residential Renovations
 801-809 Dobson St. & 130-136 Elmwood Ave.
 Evanston, Illinois 60202

Drawing Number:

ASK-16