


**LEVEL 1**

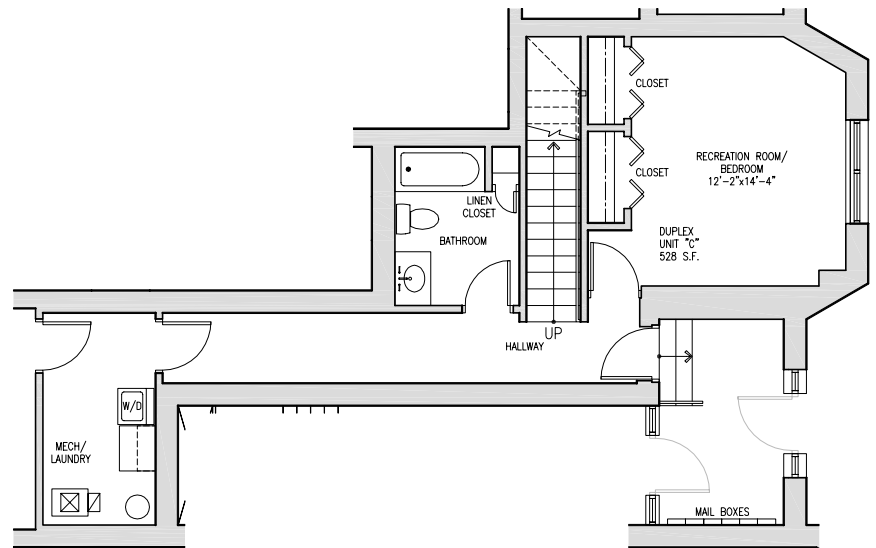

**GROUND LEVEL**

**FLOOR PLANS  
 DUPLEX UNIT "C" (1,453 S.F.)**

**SCALE: 3/32"=1'-0"**

Project:

**Residential Renovations**  
 801-809 Dobson St. & 130-136 Elmwood Ave.  
 Evanston, Illinois 60202

Drawing Number:

**ASK-11**