

**FLOOR PLAN**  
**UNIT "A" (1,297 S.F.) LEVEL 1**


**SCALE: 3/32"=1'-0"**

Project:

**Residential Renovations**  
**801-809 Dobson St. & 130-136 Elmwood Ave.**  
**Evanston, Illinois 60202**

Drawing Number:

**ASK-09**

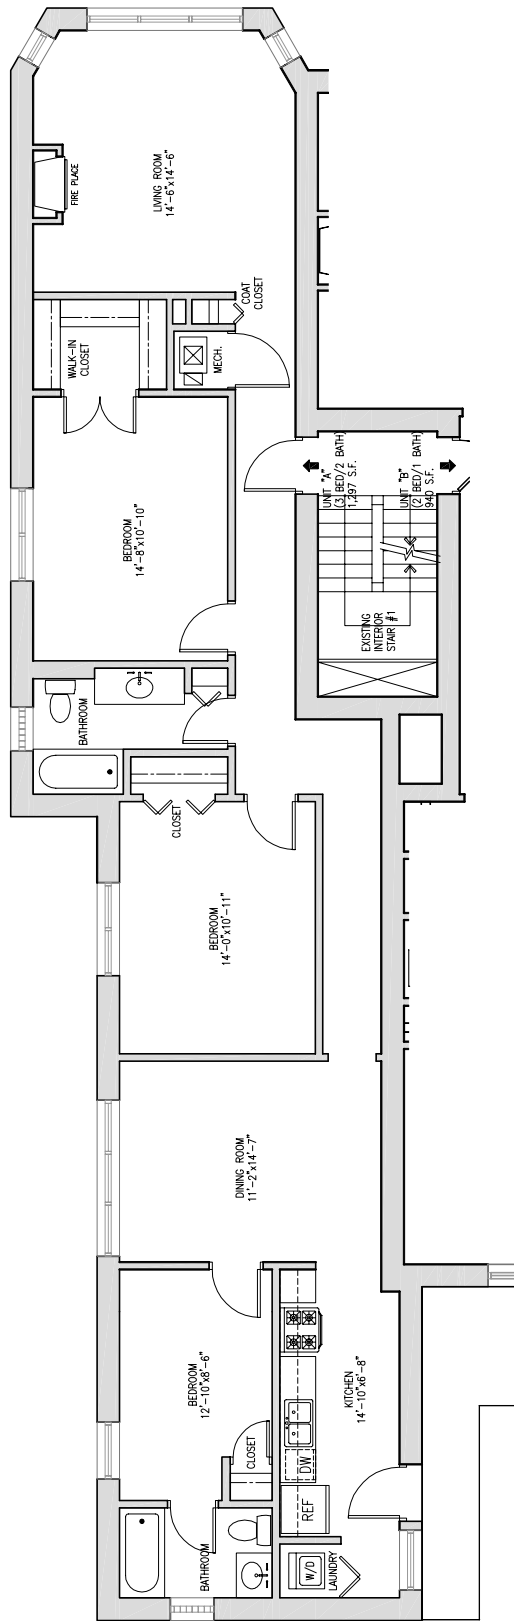

**FLOOR PLAN**  
**UNIT "A" (1,298 S.F.) LEVELS 2-3**

**SCALE: 3/32"=1'-0"**

Project:

**Residential Renovations**  
**801-809 Dobson St. & 130-136 Elmwood Ave.**  
**Evanston, Illinois 60202**

Drawing Number:

**ASK-01**