

**FLOOR PLAN**  
**UNIT "B" (940 S.F.) LEVEL 1**


**SCALE: 3/32"=1'-0"**

Project:

**Residential Renovations**  
**801-809 Dobson St. & 130-136 Elmwood Ave.**  
**Evanston, Illinois 60202**

Drawing Number:

**ASK-10**

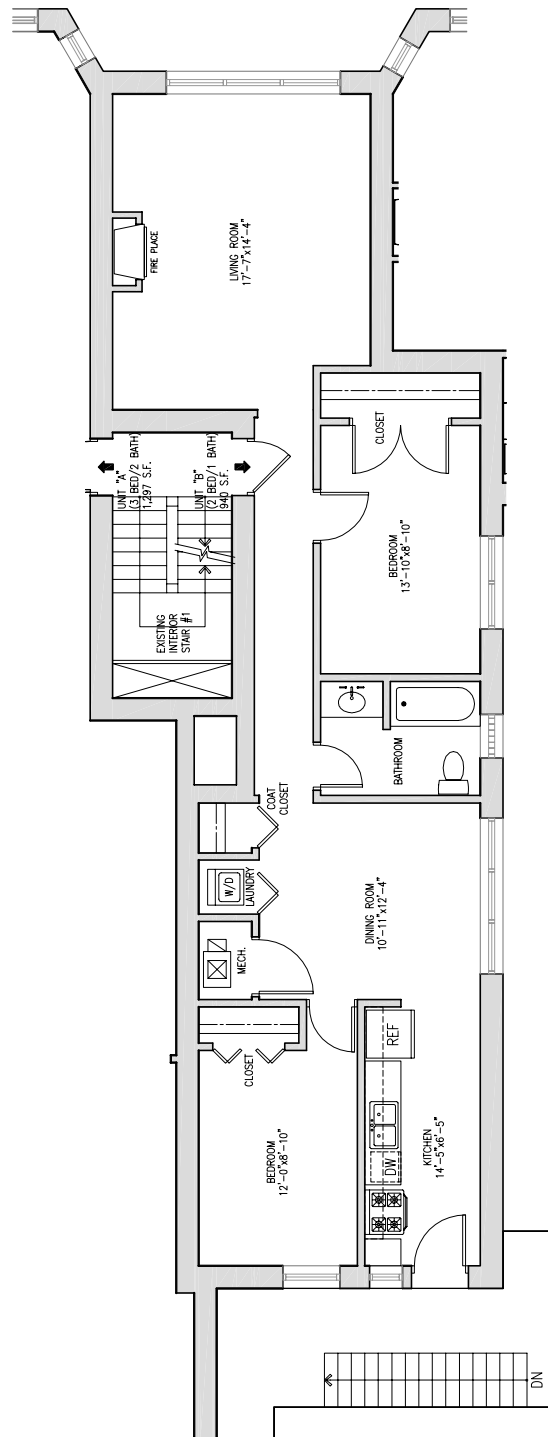

**FLOOR PLAN**  
**UNIT "B" (940 S.F.) LEVELS 2-3**


**SCALE: 3/32"=1'-0"**

Project:

**Residential Renovations**  
**801-809 Dobson St. & 130-136 Elmwood Ave.**  
**Evanston, Illinois 60202**

Drawing Number:

**ASK-02**

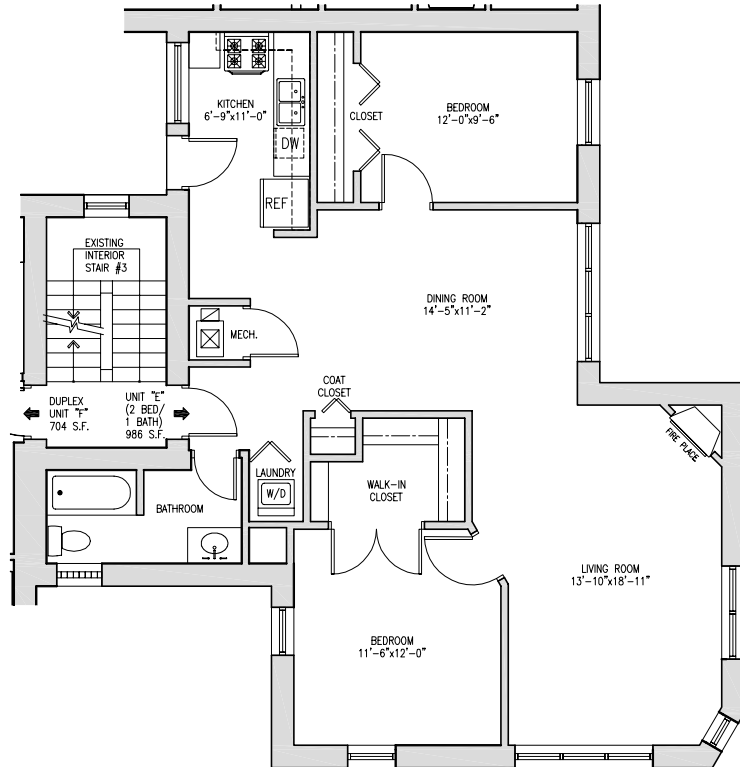

**FLOOR PLAN**  
**UNIT "E" (986 S.F.) LEVEL 1**


SCALE: 3/32"=1'-0"

Project:

**Residential Renovations**  
**801-809 Dobson St. & 130-136 Elmwood Ave.**  
**Evanston, Illinois 60202**

Drawing Number:

**ASK-13**

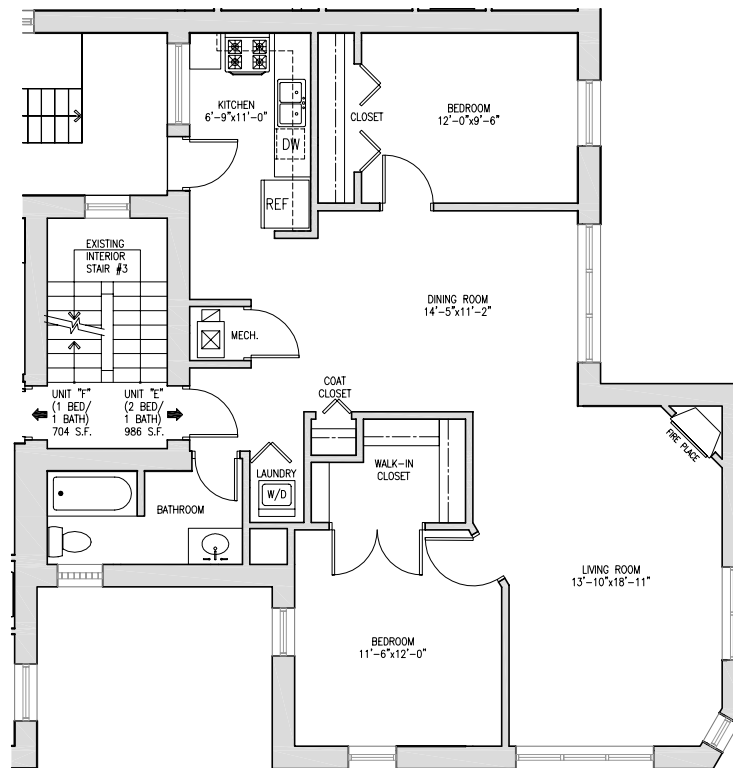


**FLOOR PLAN**  
**UNIT "E" (986 S.F.) LEVELS 2-3**  
**SCALE: 3/32"=1'-0"**

Project:

**Residential Renovations**  
**801-809 Dobson St. & 130-136 Elmwood Ave.**  
**Evanston, Illinois 60202**

Drawing Number:

**ASK-05**

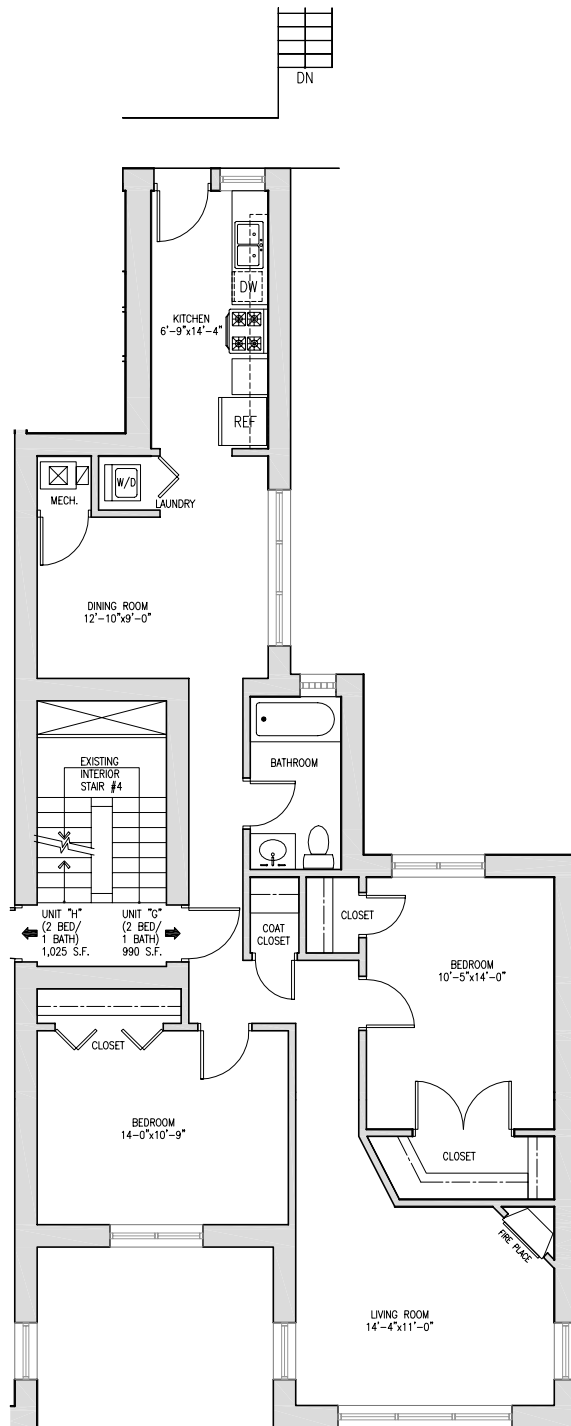


**FLOOR PLAN**  
**UNIT "G" (990 S.F.) LEVELS 2-3**  
**SCALE: 3/32"=1'-0"**

Project:

**Residential Renovations**  
**801-809 Dobson St. & 130-136 Elmwood Ave.**  
**Evanston, Illinois 60202**

Drawing Number:

**ASK-07**

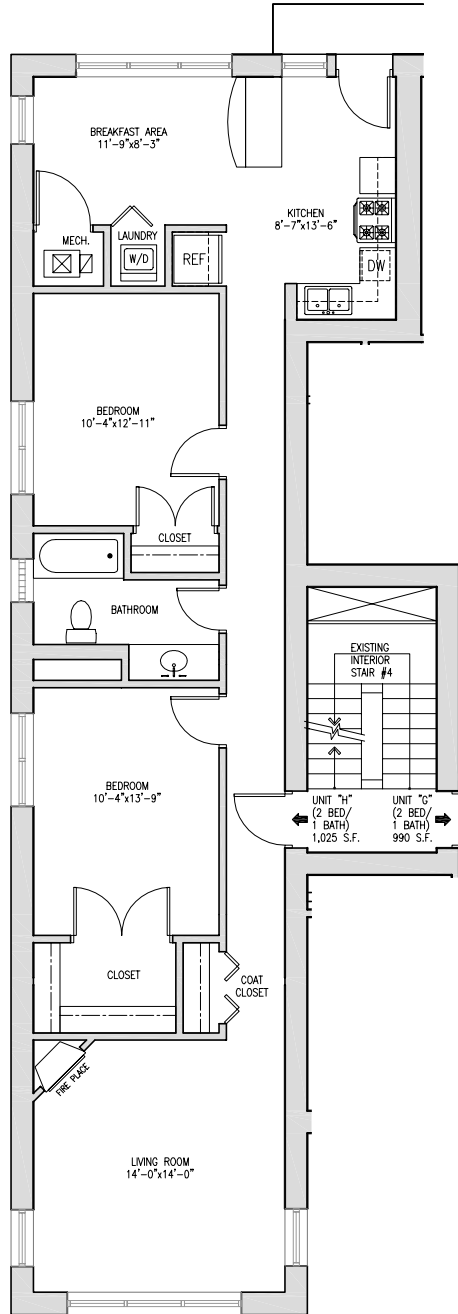

**FLOOR PLAN**  
**UNIT "H" (1,025 S.F.) LEVELS 2-3**

**SCALE: 3/32"=1'-0"**

Project:

**Residential Renovations**  
**801-809 Dobson St. & 130-136 Elmwood Ave.**  
**Evanston, Illinois 60202**

Drawing Number:

**ASK-08**